

1900

Floor Plan by Richard M. Hunt for Ogden Goelet

Richard Morris Hunt

Follow this and additional works at: <http://digitalcommons.salve.edu/goelet-new-york>


Recommended Citation

Hunt, Richard Morris, "Floor Plan by Richard M. Hunt for Ogden Goelet" (1900). *Series 2. New York City real estate, 1893-1899*. Book 61.


<http://digitalcommons.salve.edu/goelet-new-york/61>

This Book is brought to you for free and open access by the Goelet Family Papers at Digital Commons @ Salve Regina. It has been accepted for inclusion in Series 2. New York City real estate, 1893-1899 by an authorized administrator of Digital Commons @ Salve Regina. For more information, please contact digitalcommons@salve.edu.

Ceiling

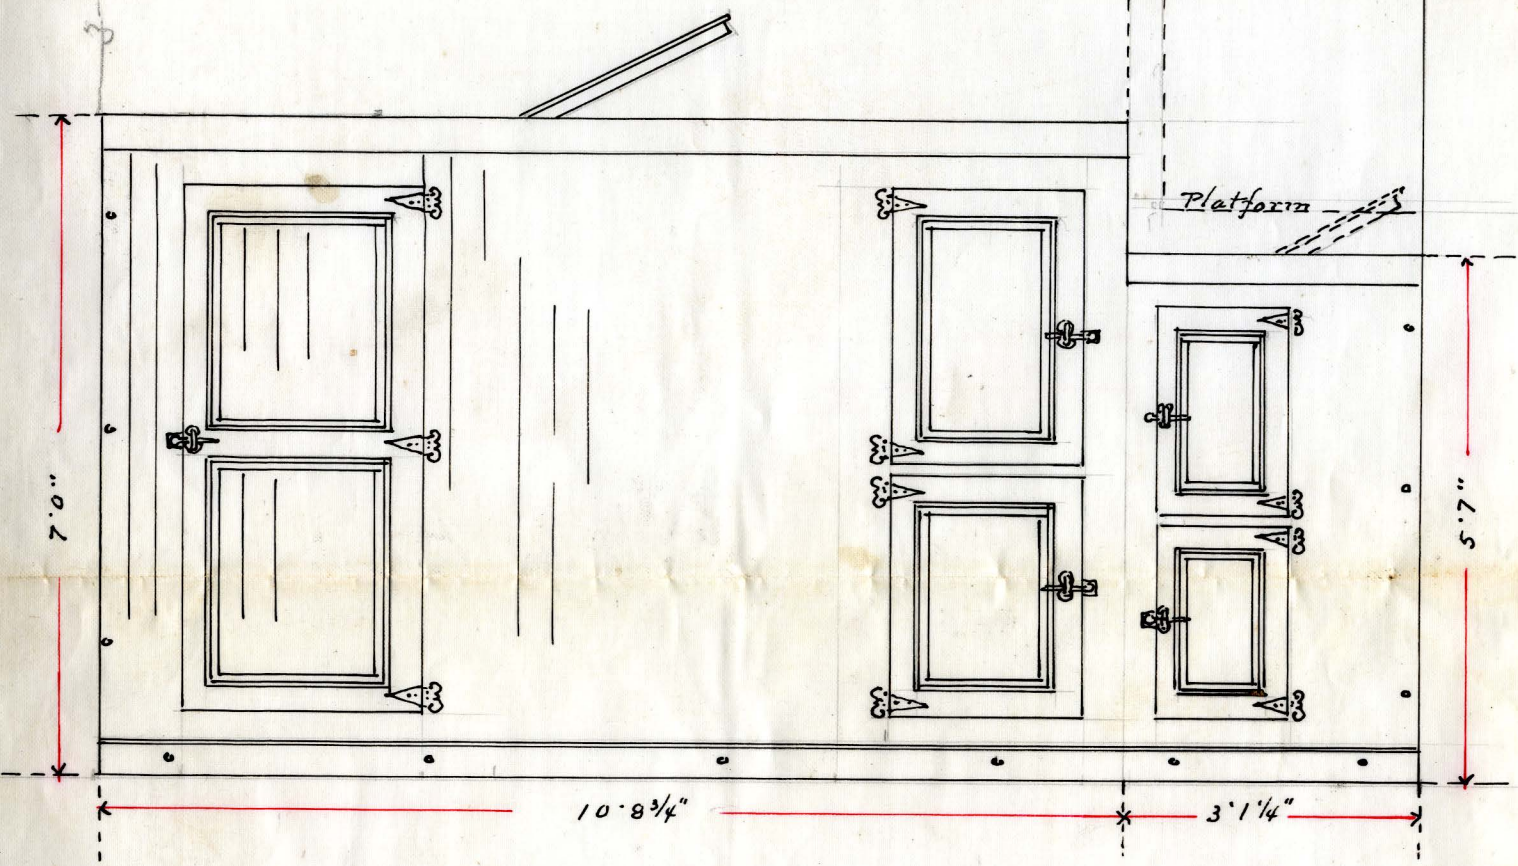

Elevation

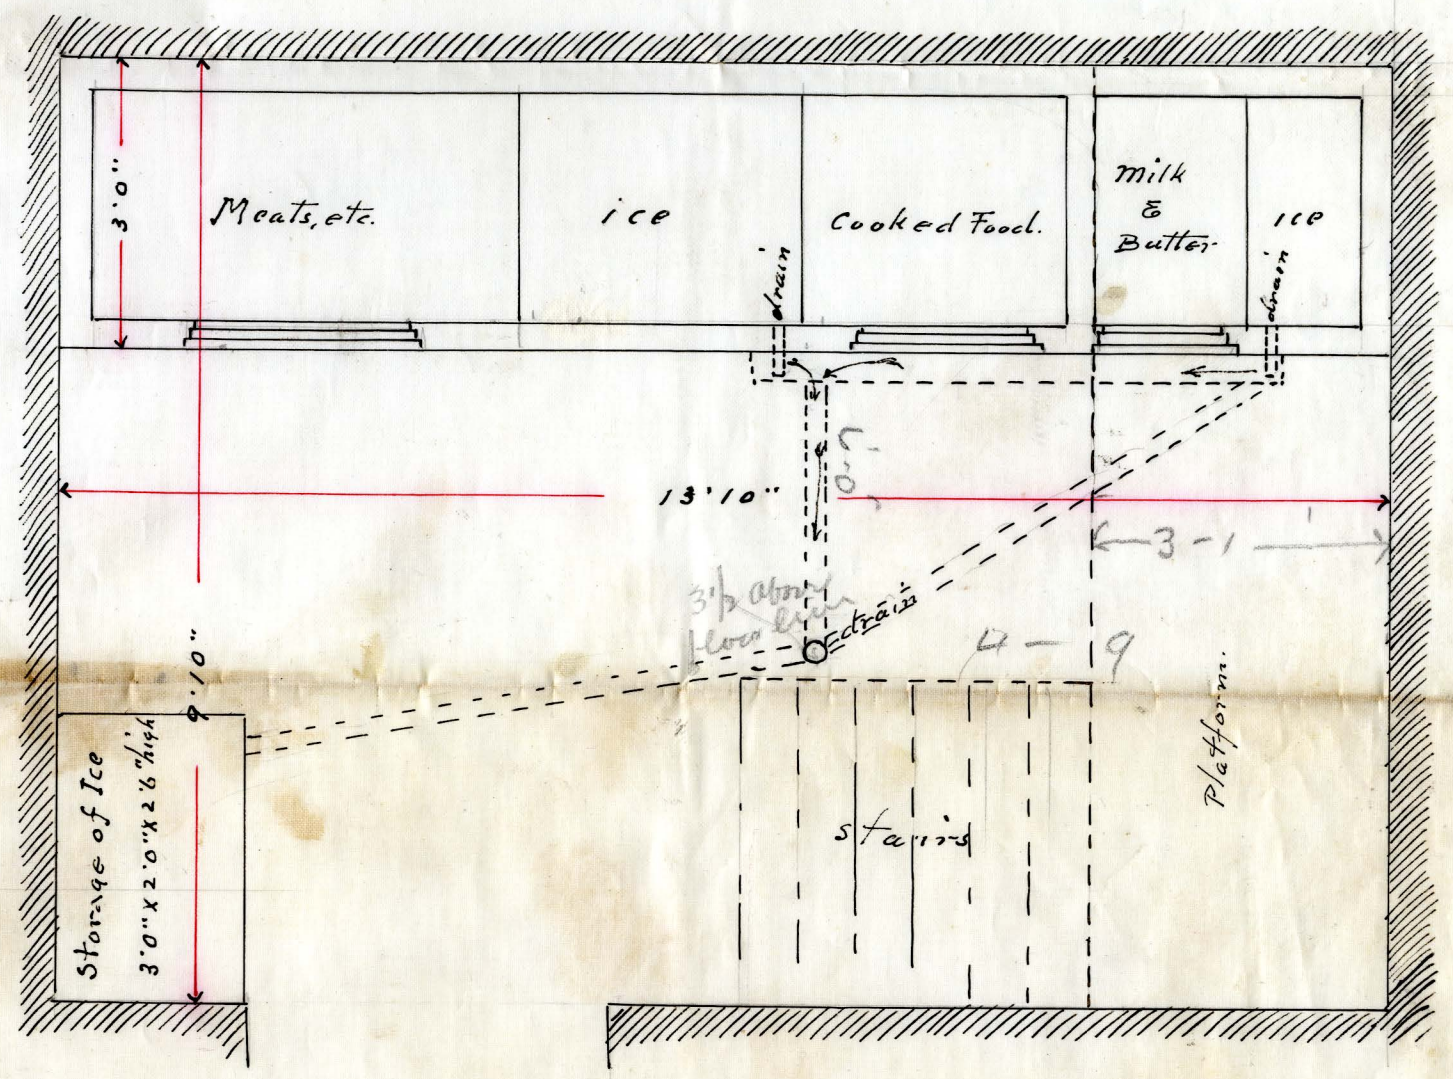

Floor Plan

FOR MR. OSWEN GOELET,

NEWPORT, R.I.

Richard M. Hunt, Archt.

From Lorillard Refrigerator Co.

1168 Broadway, N.Y.